
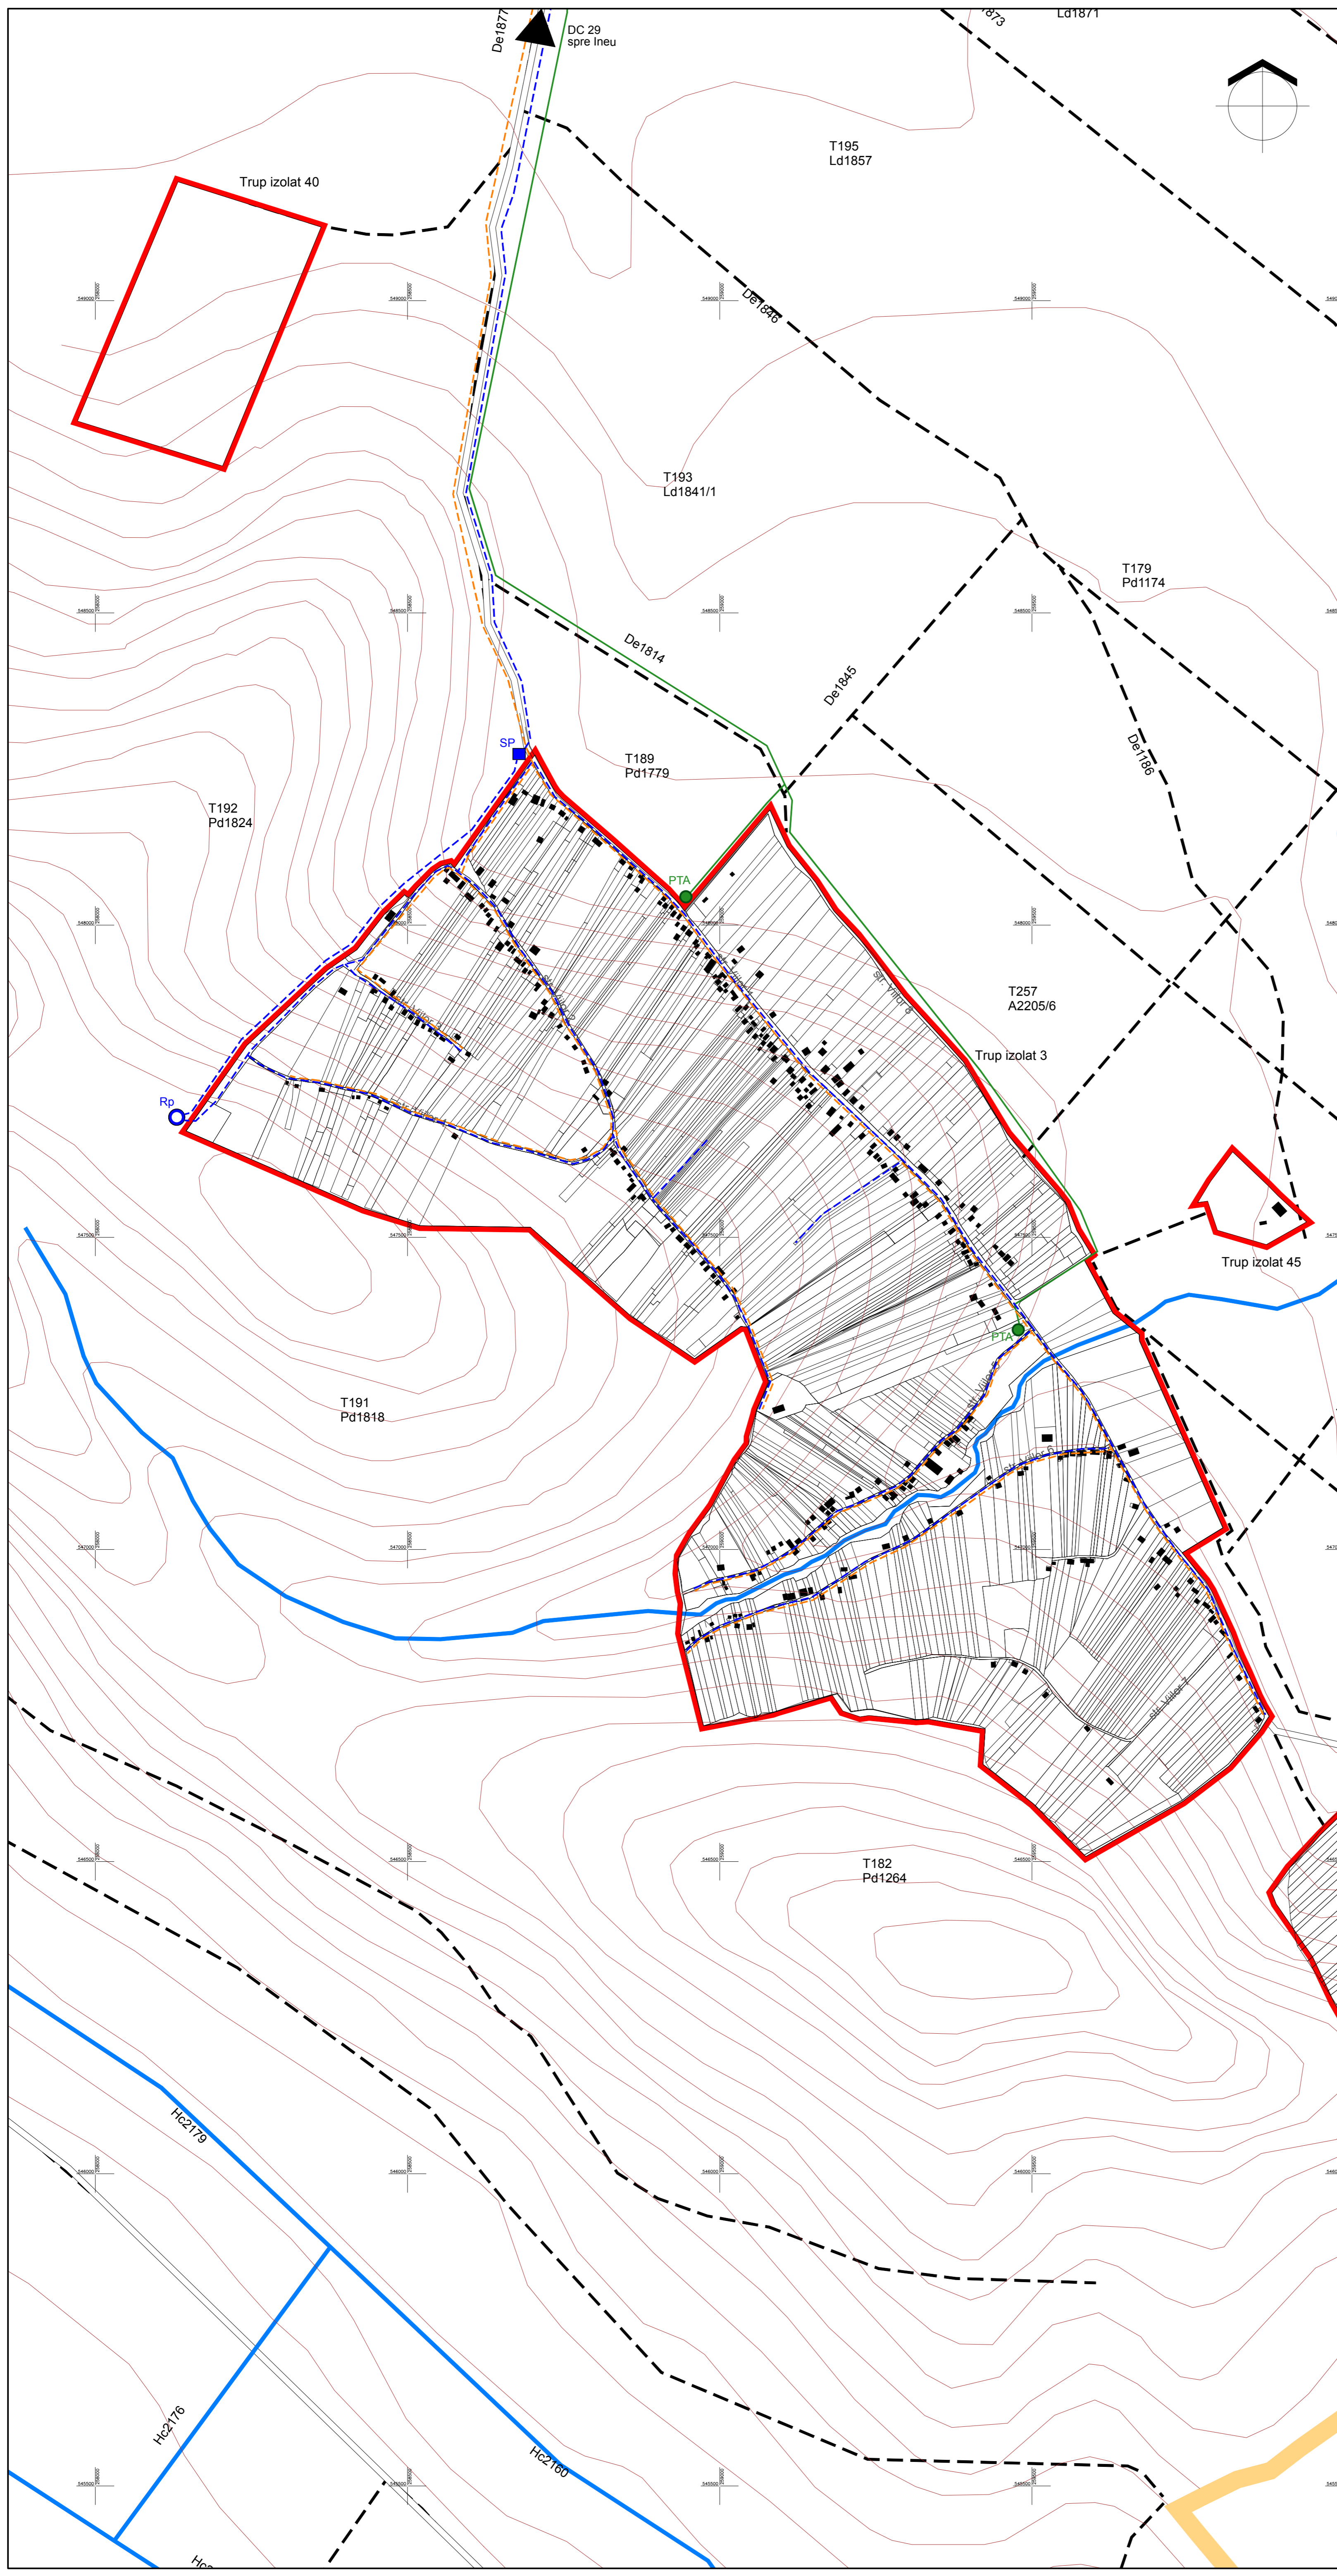


PLAN URBANISTIC GENERAL ORASUL INEU

REGLEMENTARI TEHNICO-EDILITARE / ELECTRICE-APA-CANAL
DEALUL VILOR

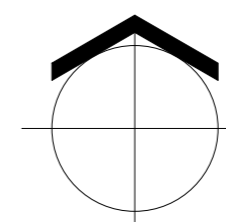

LEGENDA

LIMITE	
	LIMITA INTERAVLURI EXISTENTE (CONFORM PLANULUI APROBAT)
	ALIMENTARE CU ENERGIE ELECTRICA, TELECOMUNICATI
	LINEA AERIANA ALIMENTARE CU ENERGIE ELECTRICA 20KV EXISTENTA
	POST TRANSFORMARE AERIAN EXISTENT
ALIMENTARE CU APA POTABILA	
	RETEA ALIMENTARE CU APA POTABILA PROPUISA
	REZERVOR DE APA POTABILA PROPUISA
	STATION POMPARE APA POTABILA PROPUISA
CANALIZARE	
	RETEA CANALIZARE MENAJERA PROPUISA

Administrator Arh. Ioan Feier

OBIECTIV Arad strada Protoparascu nr.29 RD 7727225_02/928/1995	Consiliul Local Ineu	Pr. Nr.
	PLAN URBANISTIC GENERAL ORAS INEU	299
Suf. Proiect: arh. Ioan Feier Proiectat: arh. Ioan Feier Desena: Ina Sorin Jerca	1:5000 REGLEMENTARI TEHNICO-EDILITARE ELECTRICE-APA-CANAL DEALUL VILOR	P.L.U.G. OIED/D