
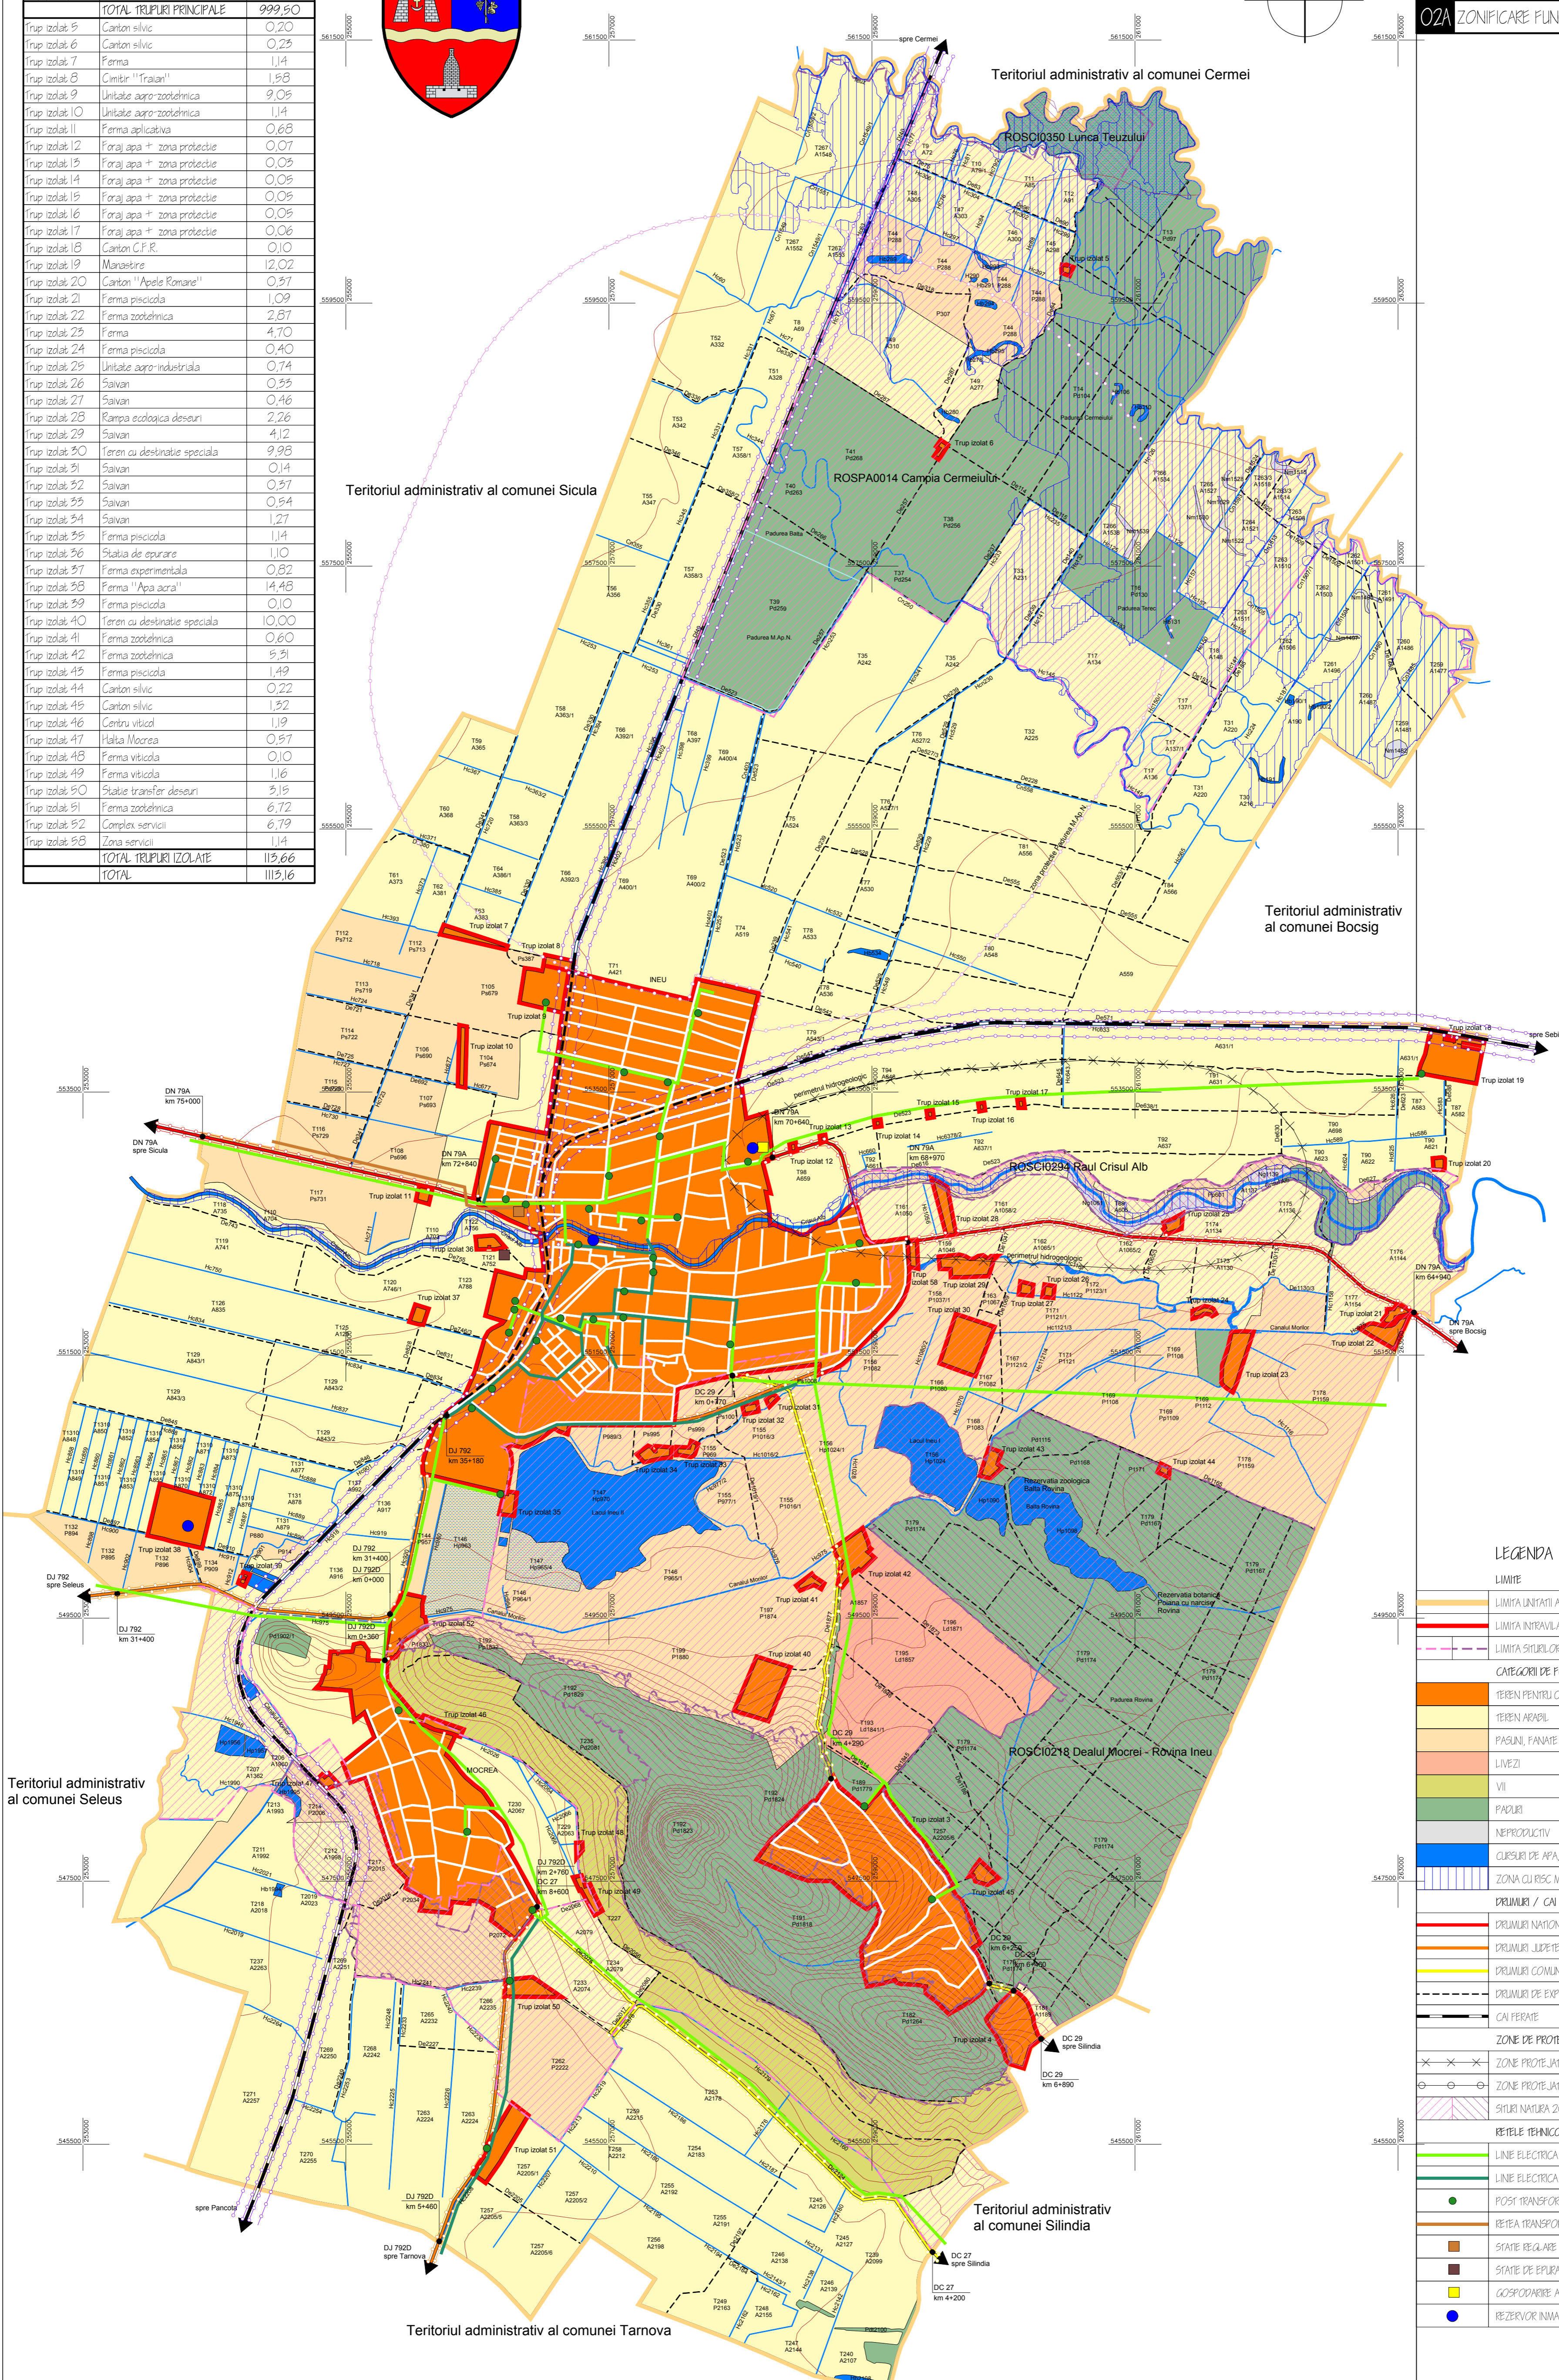
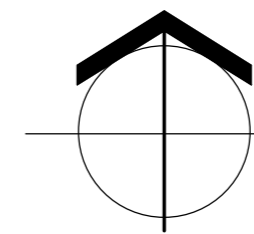


Nr. cod. Notare	Denumire	Suprafata (ha)
Trup principal 1	Orasul Ineu	720,98
Trup principal 2	Sat apartinator Moceza	156,64
Trup principal 3	Dealul Vilor 1	130,16
Trup principal 4	Dealul Vilor 2	11,72
TOTAL TRUPURI PRINCIPALE		999,50
Trup izolat 5	Canton silvic	0,20
Trup izolat 6	Canton silvic	0,29
Trup izolat 7	Ferma	1,14
Trup izolat 8	Cimitir "Traian"	1,98
Trup izolat 9	Unitate agro-zootehnica	9,09
Trup izolat 10	Unitate agro-zootehnica	1,14
Trup izolat 11	Ferma aplicativa	0,68
Trup izolat 12	Foraj apa + zona protectie	0,07
Trup izolat 13	Foraj apa + zona protectie	0,09
Trup izolat 14	Foraj apa + zona protectie	0,09
Trup izolat 15	Foraj apa + zona protectie	0,09
Trup izolat 16	Foraj apa + zona protectie	0,09
Trup izolat 17	Foraj apa + zona protectie	0,06
Trup izolat 18	Canton C.F.R.	0,10
Trup izolat 19	Manastire	12,02
Trup izolat 20	Canton "Apelie Romane"	0,37
Trup izolat 21	Ferma piscicola	1,09
Trup izolat 22	Ferma zootehnica	2,87
Trup izolat 23	Ferma	4,70
Trup izolat 24	Ferma piscicola	0,40
Trup izolat 25	Unitate agro-industriala	0,74
Trup izolat 26	Saivan	0,39
Trup izolat 27	Saivan	0,46
Trup izolat 28	Rampa ecologica deseurii	2,26
Trup izolat 29	Saivan	4,12
Trup izolat 30	Teren cu destinatie speciala	9,98
Trup izolat 31	Saivan	0,14
Trup izolat 32	Saivan	0,37
Trup izolat 33	Saivan	0,54
Trup izolat 34	Saivan	1,27
Trup izolat 35	Ferma piscicola	1,14
Trup izolat 36	Statie de epurare	1,10
Trup izolat 37	Ferma experimentala	0,82
Trup izolat 38	Ferma "Apa acra"	14,48
Trup izolat 39	Ferma piscicola	0,10
Trup izolat 40	Teren cu destinatie speciala	10,00
Trup izolat 41	Ferma zootehnica	0,60
Trup izolat 42	Ferma zootehnica	5,31
Trup izolat 43	Ferma piscicola	1,49
Trup izolat 44	Canton silvic	0,22
Trup izolat 45	Canton silvic	1,32
Trup izolat 46	Centru viticol	1,19
Trup izolat 47	Halta Moceza	0,97
Trup izolat 48	Ferma viticola	0,10
Trup izolat 49	Ferma viticola	1,16
Trup izolat 50	Statie transfer deseurii	3,15
Trup izolat 51	Ferma zootehnica	6,72
Trup izolat 52	Complex servicii	6,79
Trup izolat 53	Zona servicii	1,14
TOTAL TRUPURI ISOLATE		113,66
TOTAL		1113,16

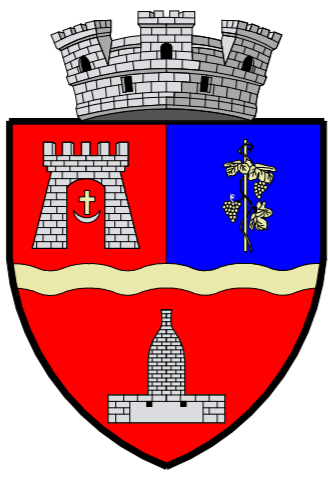

LEGENA

LIMITE	
[Orange dashed line]	LIMITA LIMITATI ADMINISTRATIV TERITORIALE
[Red dashed line]	LIMITA INTRAVILAN PROPRIU
[Purple dashed line]	LIMITA SIEURILOR NASTURA 2000 - SCI / SPA
CATEGORII DE FOLOSINTA A TERENURILOR	
[Orange solid]	TEREN PENTRU CONSTRUCTII SI AMENAJARI
[Yellow solid]	TEREN AGRICOL
[Light green solid]	PASUNI, FANATE
[Dark green solid]	LIVZI
[Light blue solid]	VII
[Dark blue solid]	PADURI
[Grey solid]	NEPRODUCTIV
[Blue wavy lines]	CURSURI DE APA, CANALE, LAJURI
[Blue wavy lines]	ZONA CU RISC MEDIU DE INUNDatii
DREJURI / CAI FERATE	
[Red solid]	DREJURI NATIONALE
[Orange solid]	DREJURI JUDETENE
[Yellow solid]	DREJURI COMUNALE
[Black dashed]	DREJURI DE EXPLOATARE
[Black solid]	CAI FERATE
ZONE DE PROTECTIE	
[Cross-hatched]	ZONE PROTECTATE PE BAZA NORMELOR SANITARE
[Circle with cross]	ZONE PROTECTATE FAZA DE CONSTRUCTII SI CULOARE TEHNICE
[Purple wavy]	SIEURI NASTURA 2000 - SCI / SPA
RETELE TEHNICO-EDILITARE	
[Green dashed]	LINIE ELECTRICA AERIANA 20KV EXISTENTA
[Blue dashed]	LINIE ELECTRICA SUBTERANA 20KV EXISTENTA
[Green dot]	POSTI TRANSFORMARE AERIAN EXISTENT
[Orange dot]	STATIONE REGULARE MASURARE PREDARE GAZE NATURALE EXISTENTA
[Brown dot]	STATIONE DE EPURARE APE UZATE MENAJERE EXISTENTA
[Yellow dot]	GOSPODARIRE APE
[Blue dot]	REZERVOR INMAGAZINARE APA EXISTENT

TERITORIUL ADMINISTRATIV SA UNITATI DE BAZA	Categoriile de folosinta							TOTAL	
	Arabil	Pasuni-fanate	Vii	Livzi	Paduri	Ape	Prumii si strazi		
EXTRAVILAN	6504	2069	271	20	1879	405	249	11547	
INTRAVILAN	-	-	-	-	-	-	340	340	
TOTAL:	6504	2069	271	20	1879	405	249	11687	
% DIN TOTAL:				74,10				29,90	100

Administrator Arh. Ioan Feier *IOAN FEIER*

OBIECTIV
 Arad strada Protopopescu nr.29
 B2 7121295, J021/928/1995

Consiliul Local Ineu
 PLAN URBANISTIC GENERAL
 ORASUL INEU

Pr. Nr. 299

Proiectat arh. Ioan Feier
 Desnat. Ina Sorin Jirca

1:25000

ZONIFICARE FUNCTIONALA TERITORIALA

02A