


# PLAN URBANISTIC GENERAL

ORASUL INEU




REGLEMENTARI TEHNICO-EDILITARE / APA-CANAL  
MOCREA

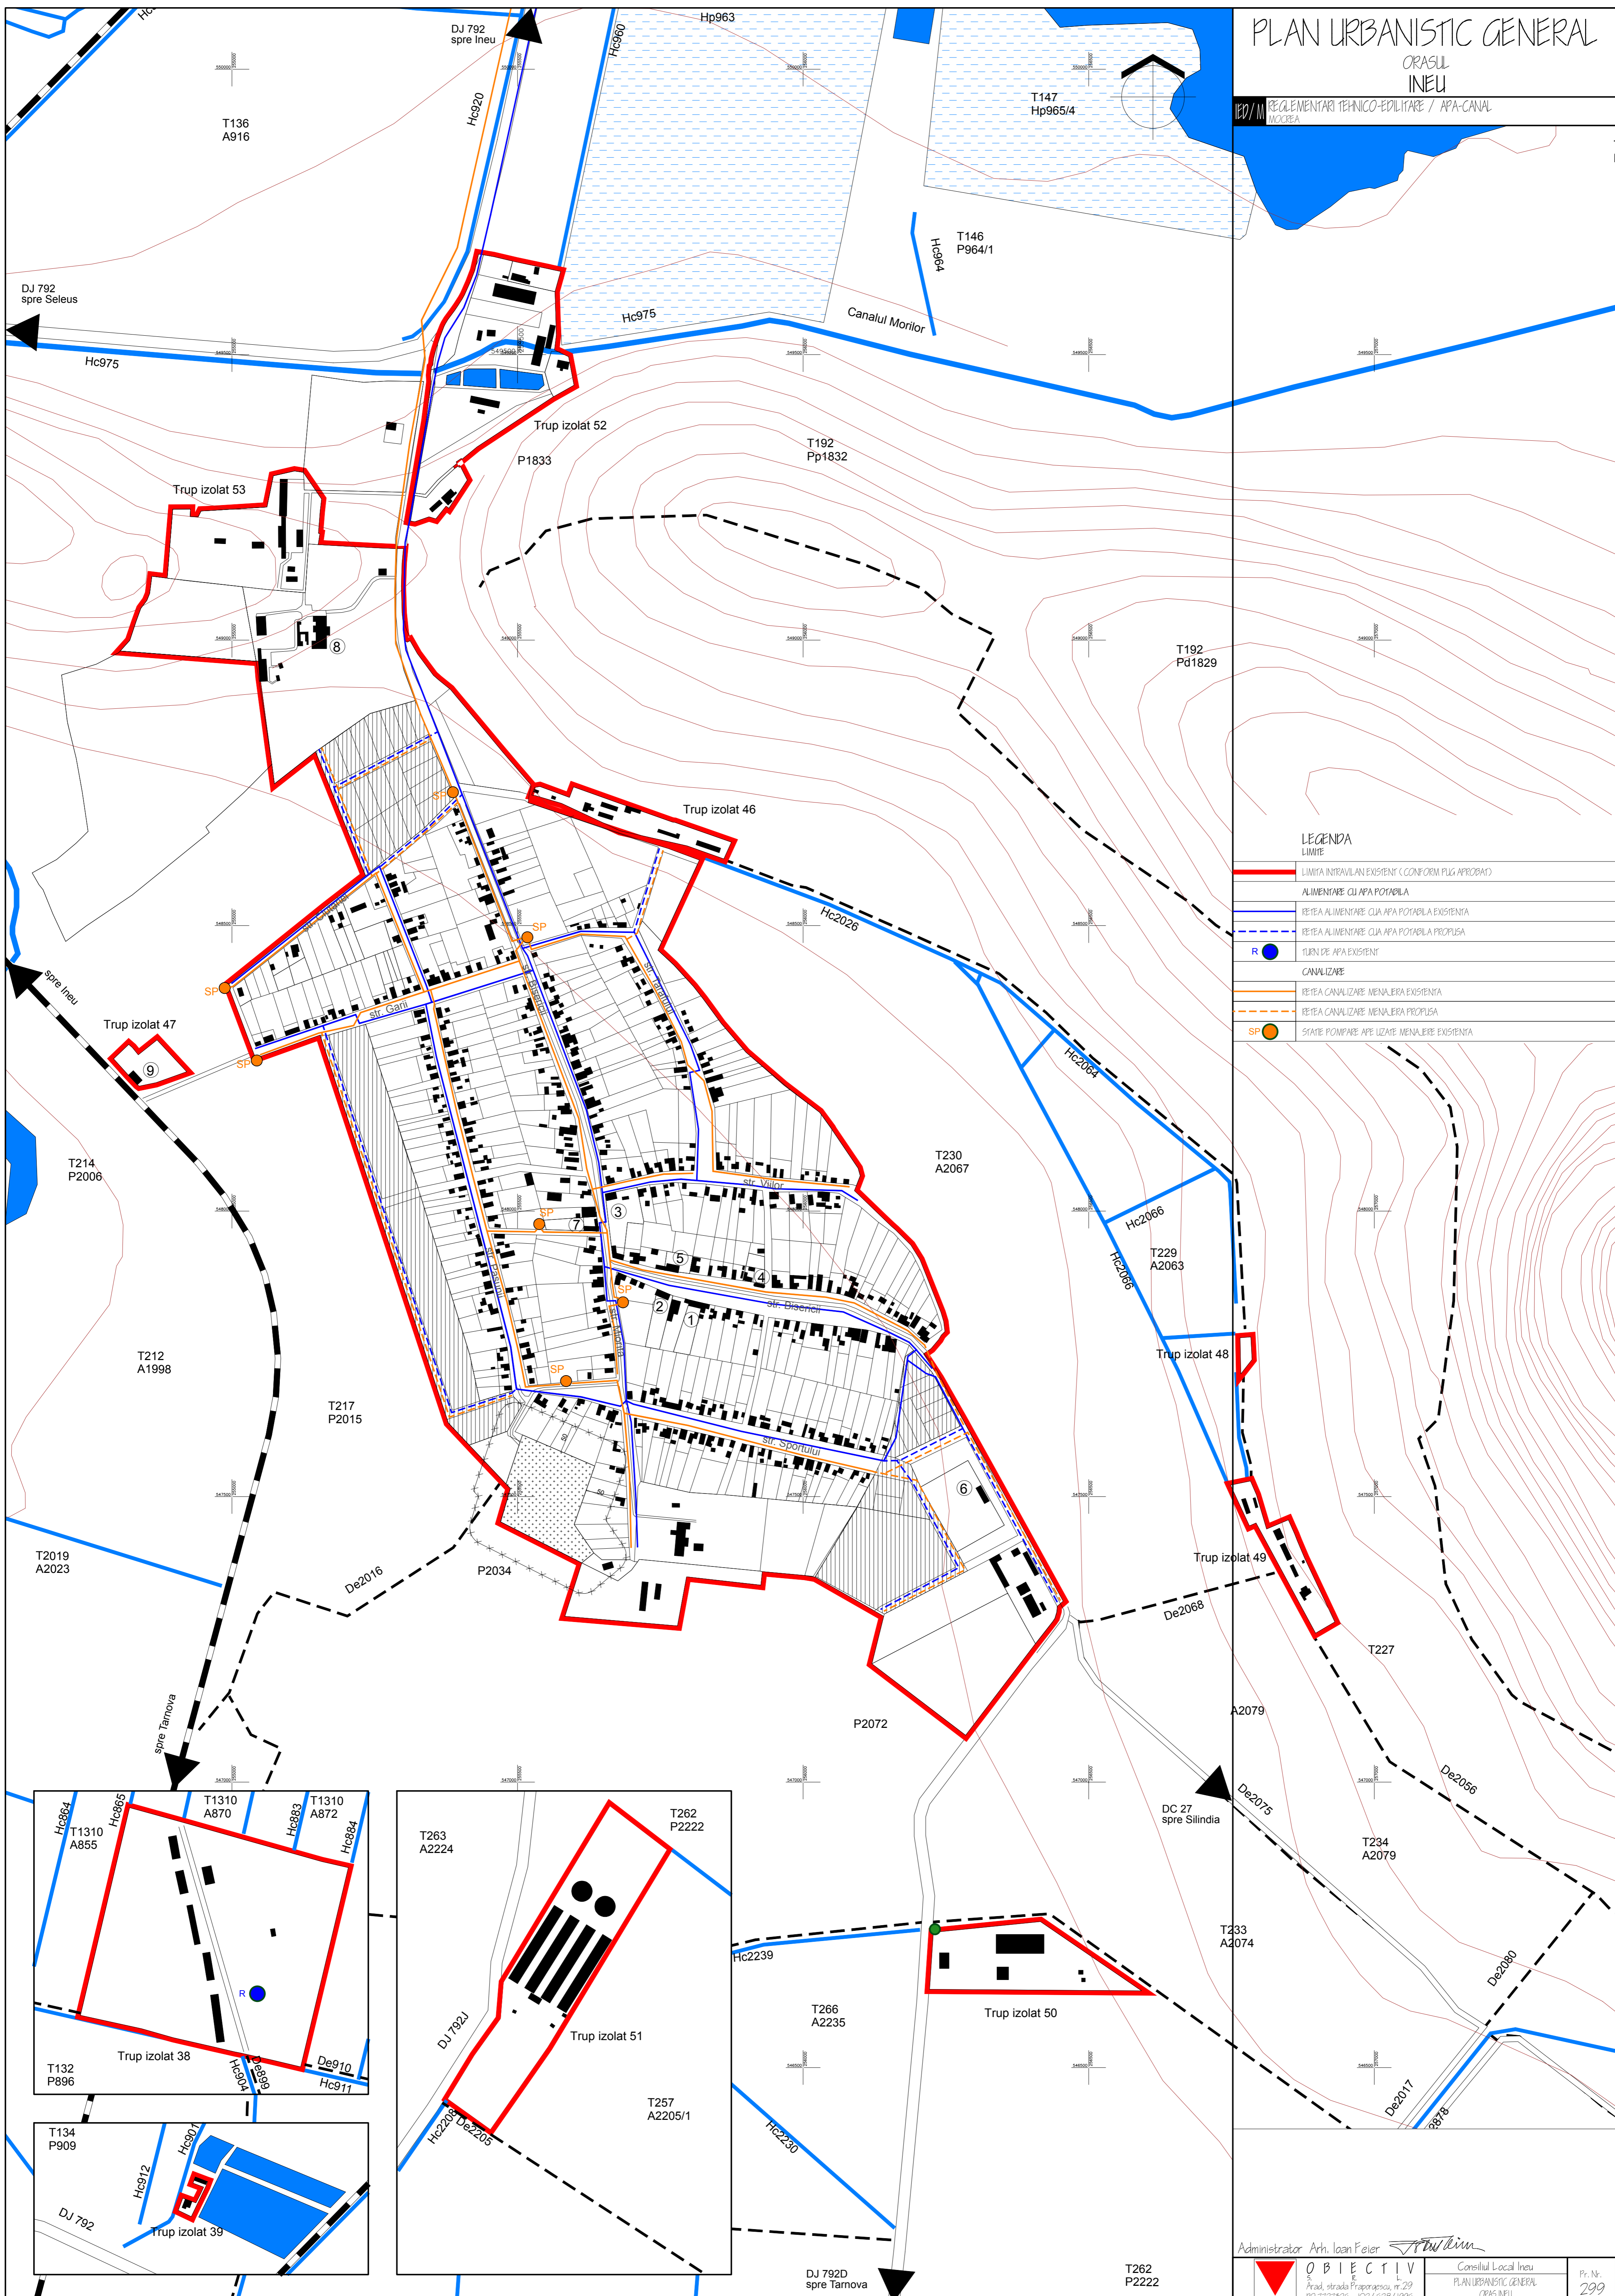

### LEGENDA

#### LIMITE

	LIMITA INTRAVILAN EXISTENT (CONFORM PLANULUI APROBAT)
	ALIMENTARE CU APA POTABILA
	RETEA ALIMENTARE CU APA POTABILA EXISTENTA
	RETEA ALIMENTARE CU APA POTABILA PROPUISA
	TURNI DE APA EXISTENT
	CANALIZARE
	RETEA CANALIZARE MENAJERA EXISTENTA
	RETEA CANALIZARE MENAJERA PROPUISA
	SCATE POMPARE APE UZATE MENAJERE EXISTENTA

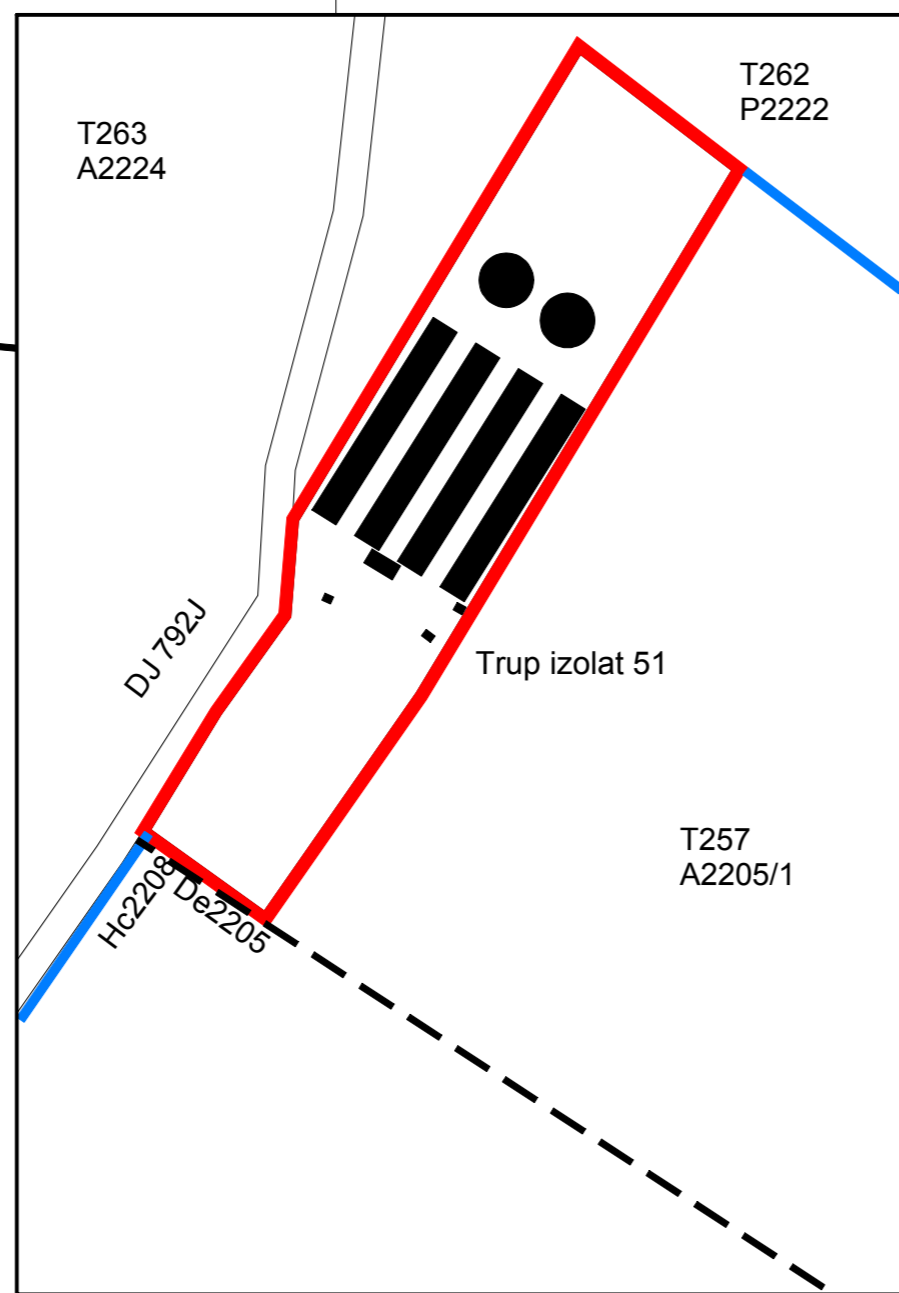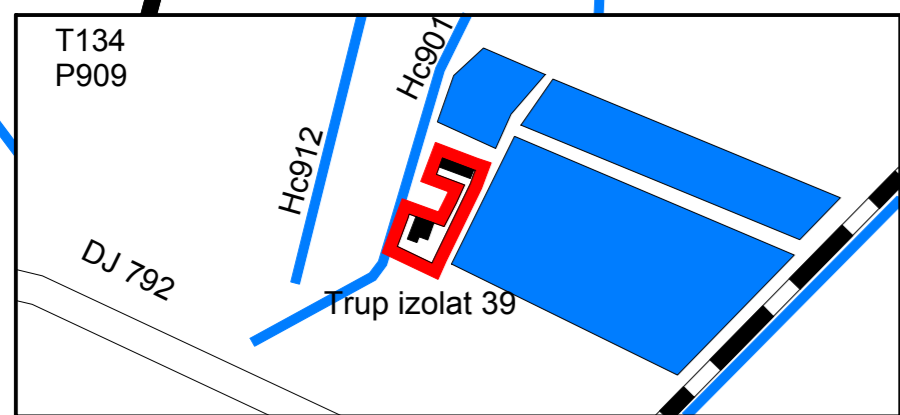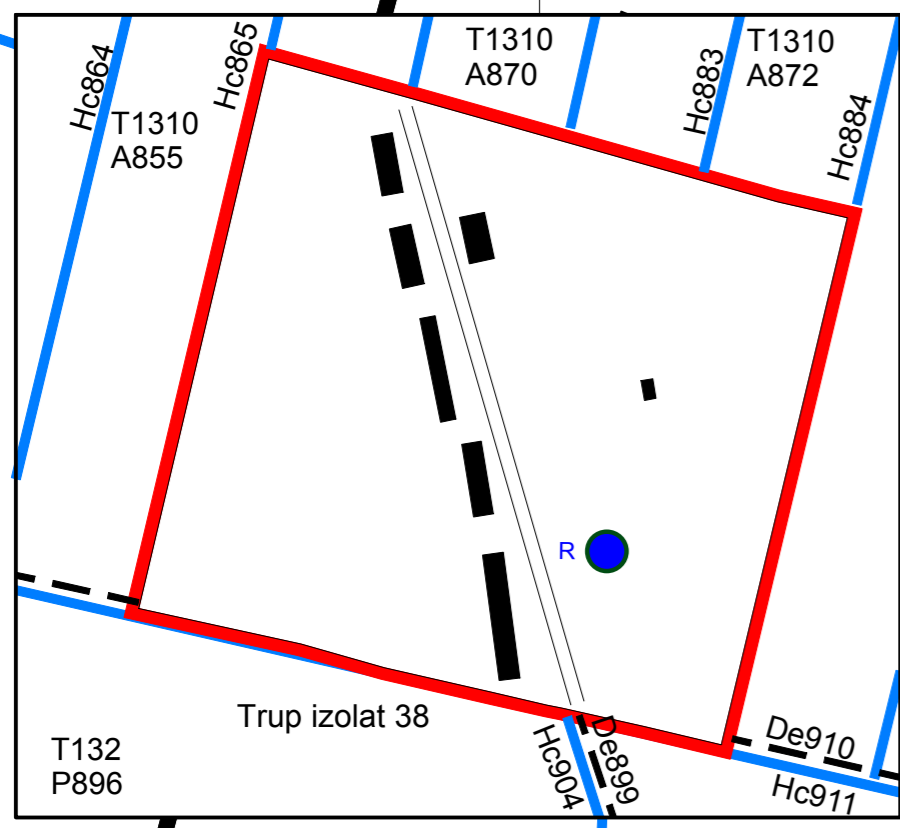

1. Cladire administrativa (fost sediu CAP), 2. Scoala generala, 3. Cladire administrativa (fost camin cultural), 4. Biserica ortodoxa, 5. Biserica baptista, 6. Teren sport, 7. Dotare comerciala, 8. Spitalul de psihiatrie Mocrea

 <b>OBIECTIV</b> Arad strada Protopopescu nr.29 RO 7121225_1021/928/1995	Consiliul Local Ineu	Pr. Nr.
	PLAN URBANISTIC GENERAL ORAS INEU	299
	REGLEMENTARI TEHNICO-EDILITARE APA-CANAL MOCREA	PLUG OIED/ M
Suf. Proiectat: arh. Ioan Feier Proiectat: arh. Ioan Feier Desenat: Ina Sorin Jirca	Scara: 1:5000 An: 2022	