


PLAN URBANISTIC GENERAL



ORASUL
INEU

REGLEMENTARI TEHNICO-EDILITARE / ELECTRICE-GAZE NATURALE
MOCREA

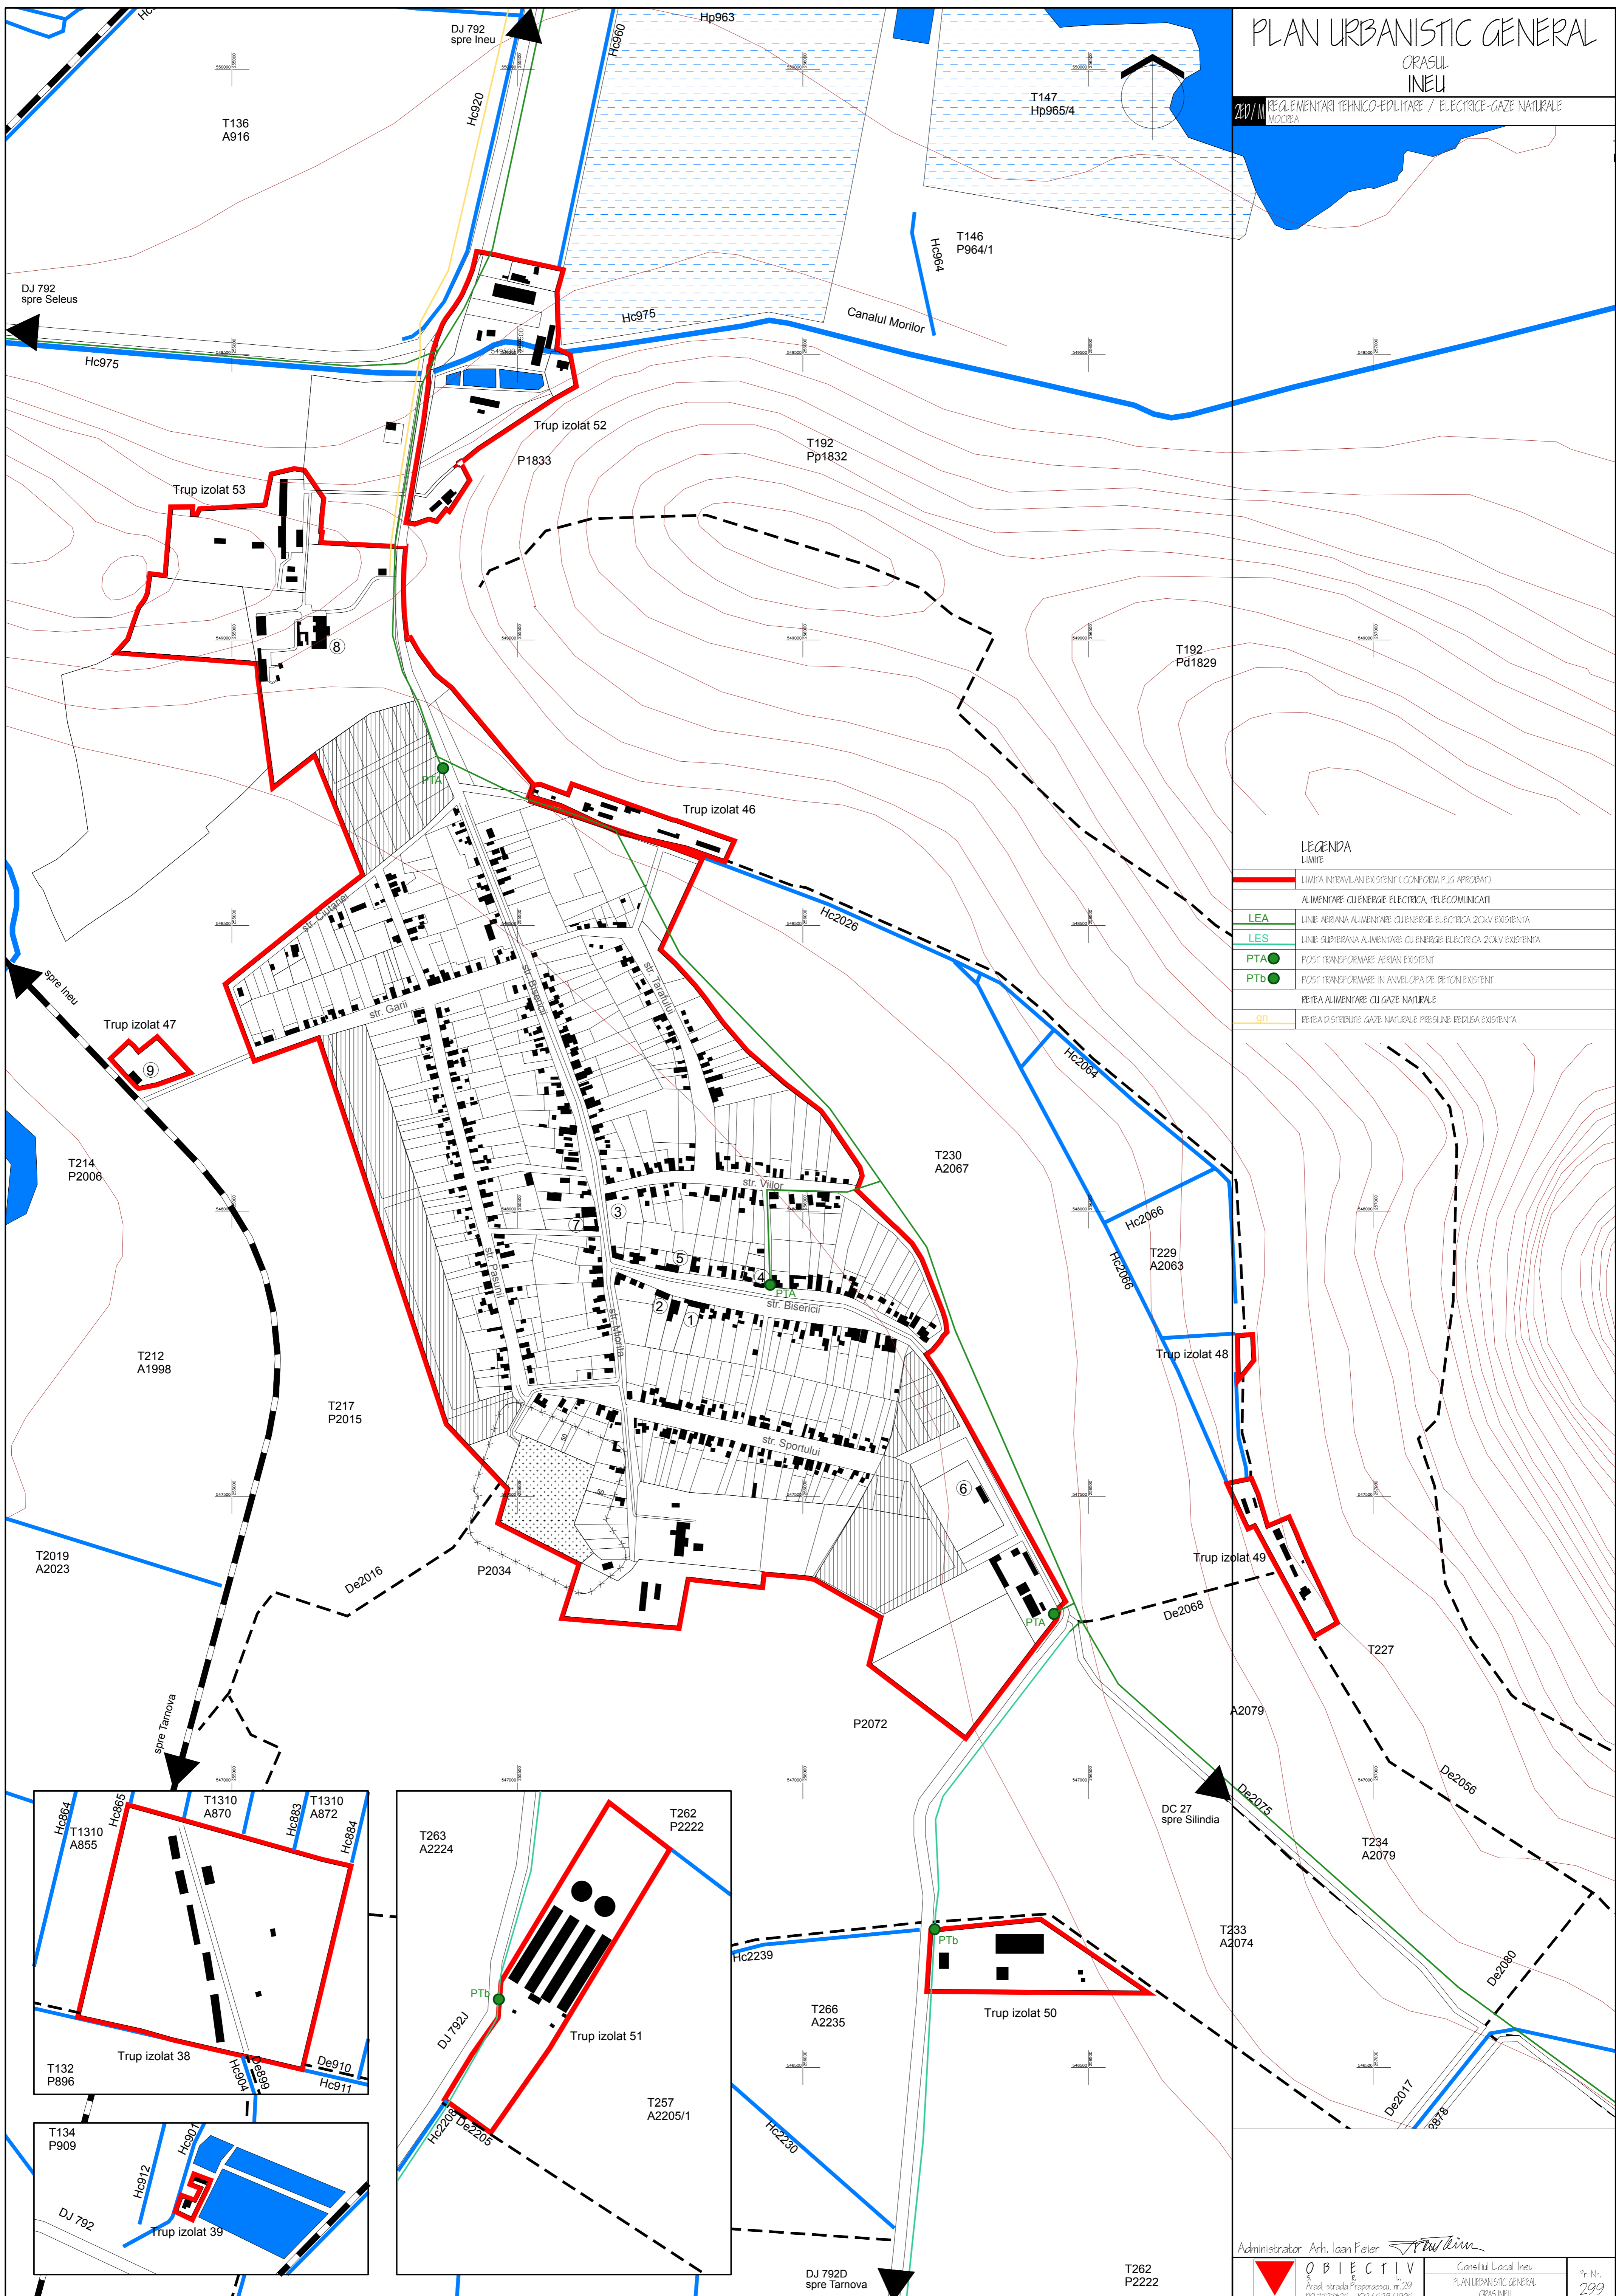

LEGENDA

	LIMITA INTRAVILAN EXISTENT CONFORM PLUG APROBAT
	ALIMENTARE CU ENERGIE ELECTRICA, TELECOMUNICATI
	LEA LINEA AERIANA ALIMENTARE CU ENERGIE ELECTRICA 20KV EXISTENTA
	LES LINEA SUBTERANA ALIMENTARE CU ENERGIE ELECTRICA 20KV EXISTENTA
	PTA POST TRANSFORMARE AERIAN EXISTENT
	PTb POST TRANSFORMARE IN ANVELOPA DE BETON EXISTENT
	RETEA ALIMENTARE CU GAZE NATURALE
	RETEA DISTRIBUITE GAZE NATURALE PRE-SUNE REDUSA EXISTENTA

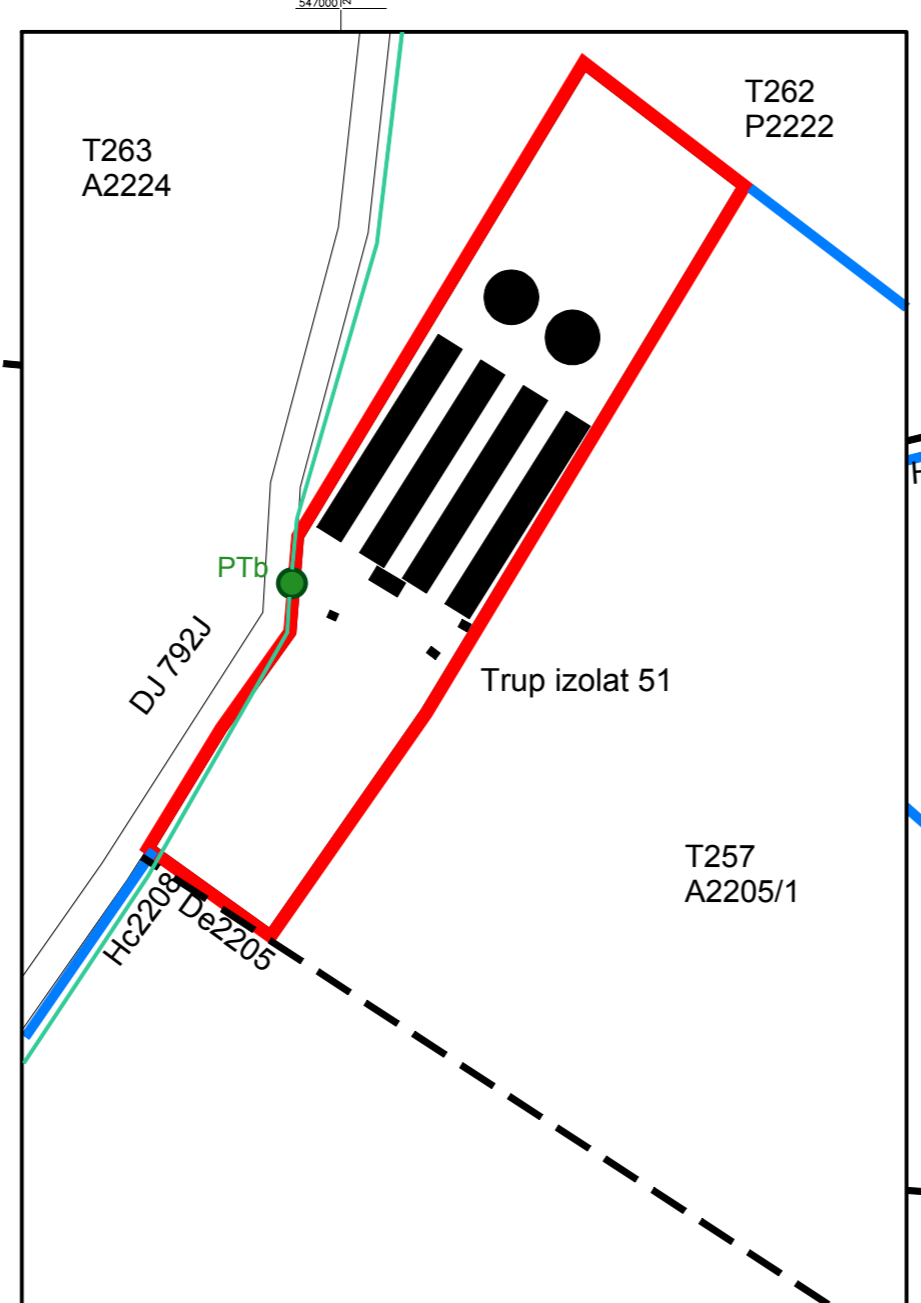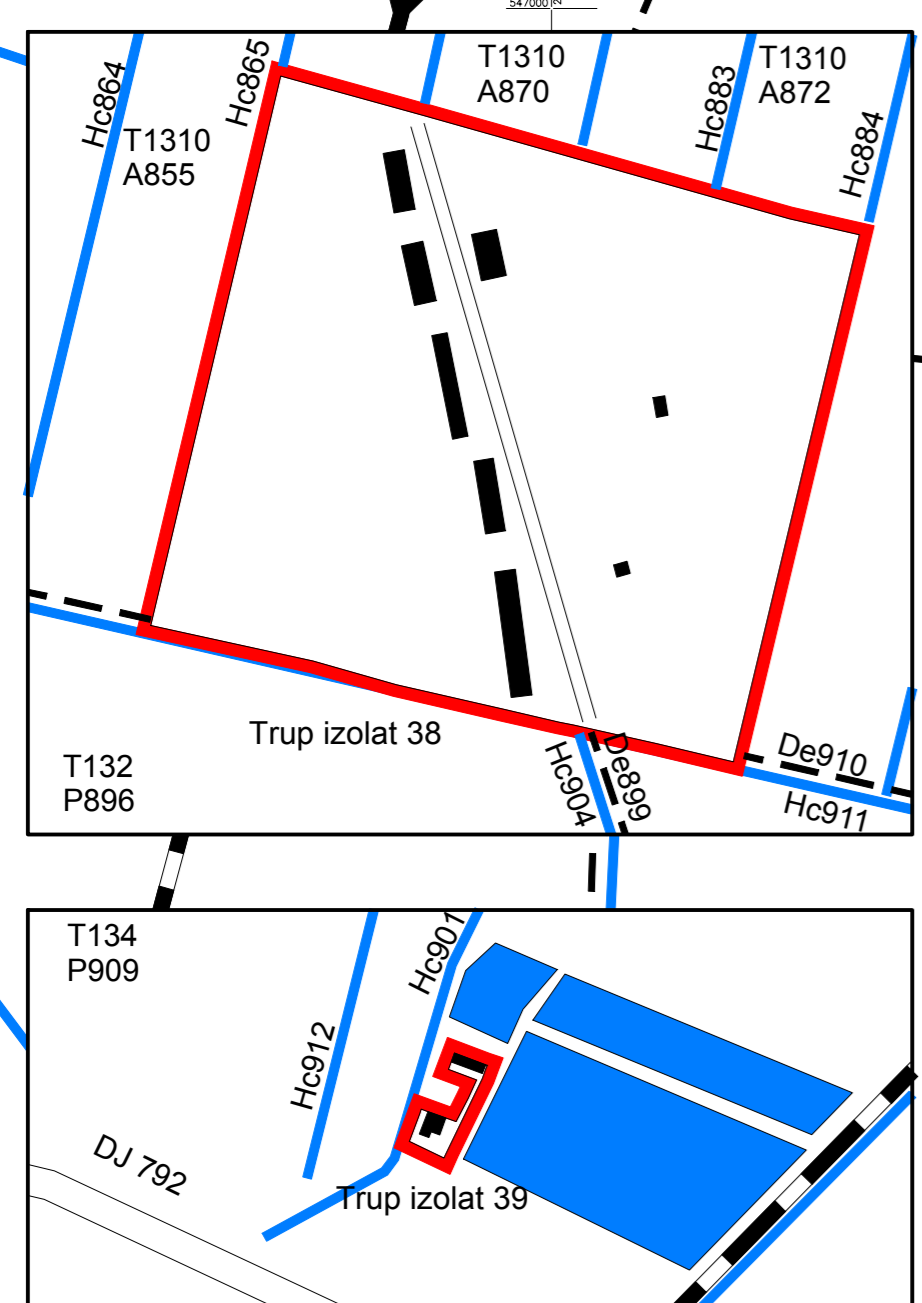

Administrator Arh. Ioan Feier	OBIECTIV	Consiliul Local Ineu	Pr. Nr.
Arad strada Protopopescu nr.29 RO 77272925_002/028/1995	PLAN URBANISTIC GENERAL ORAS INEU		299
Sof. Proiect. arh. Ioan Feier	1:5000	REGLEMENTARI TEHNICO-EDILITARE ELECTRICE-GAZE NATURALE MOCREA	PLUG
Proiectat. arh. Ioan Feier	2022		OZEP/ M
Desenat. Ina Sorin Jerca			

1. Cladire administrativa (fost sediu CAP), 2. Scoala generala, 3. Cladire administrativa (fost camin cultural), 4. Biserica ortodoxa, 5. Biserica baptista, 6. Teren sport, 7. Dotare comerciala, 8. Spitalul de psihiatrie Mocreia